


# Sketch plan stage - floor plan

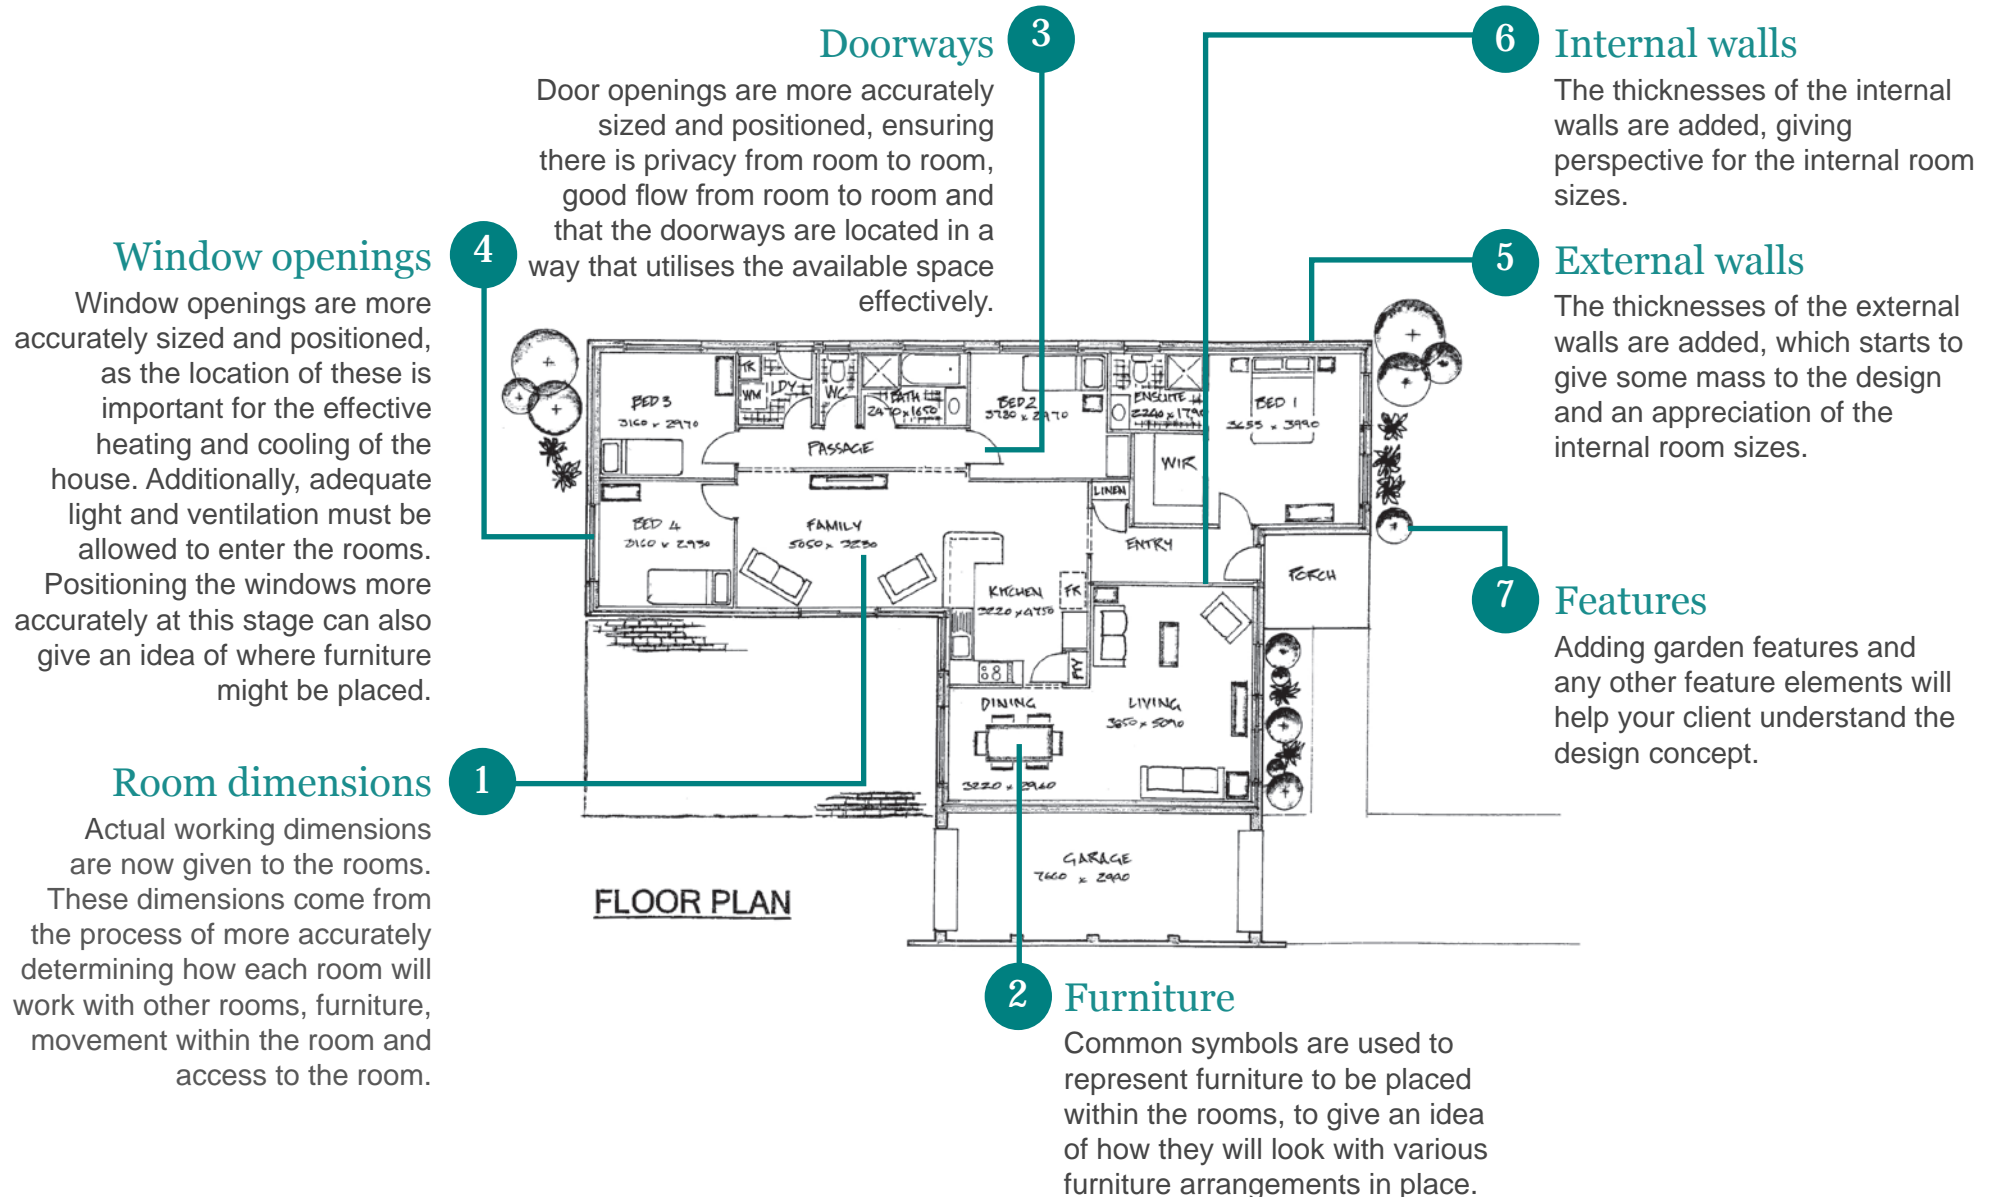

**SKETCH PLAN**